

SITE SURVEY BY:-
MALCOLM HUGHES
 CHERRY TREE HOUSE
 CARMARTHEN ROAD
 SWANSEA
 SA1 1TE
 Tel: 01792 644181
 Fax: 01792 203353





NOTES:-
 1. Soundings are plotted relative to Dredge Datum which is given as 1.5m above Chart Datum or 3.5m below Ordnance Datum.

RIVER NEATH CHANNEL SURVEY
 1st May 2026

NEATH PORT AUTHORITY

Drawn:- EAD	Date:- 11/05/2026
Checked:- MT	Scale:- 1 : 1000

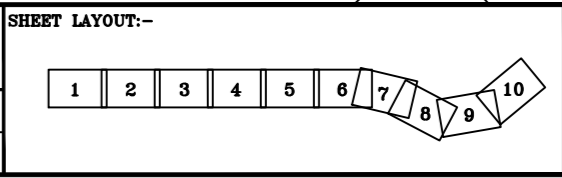

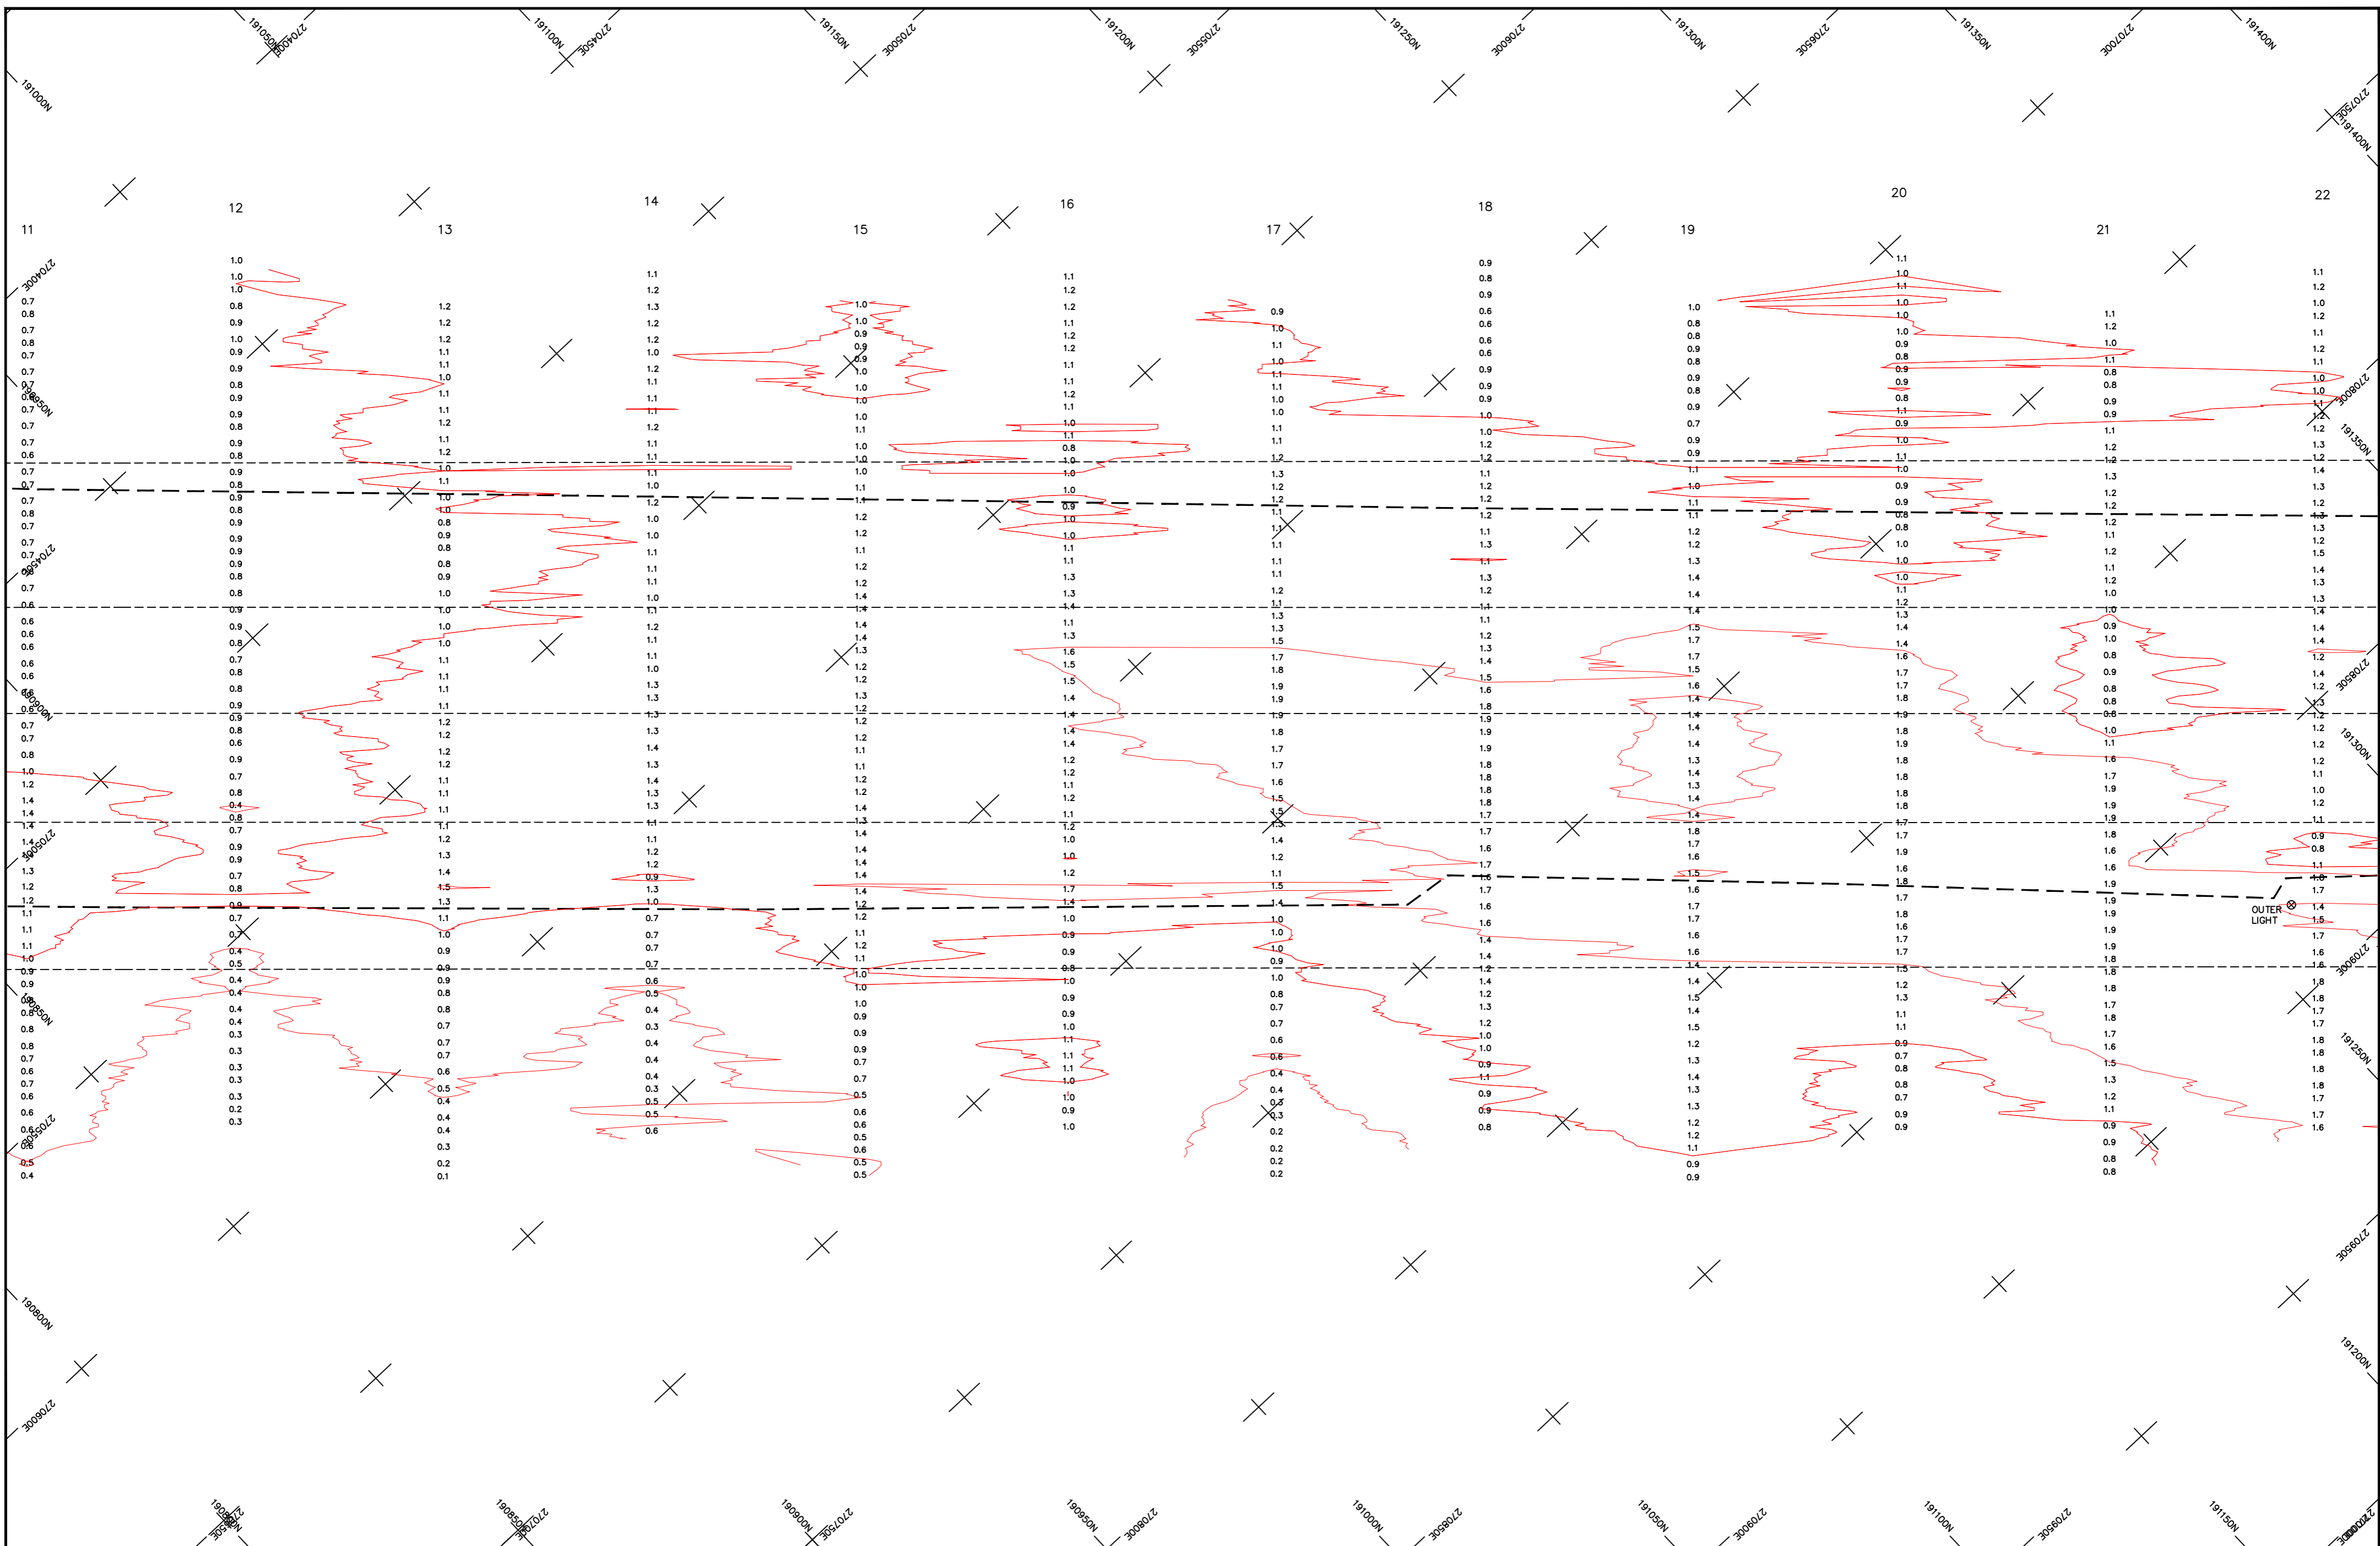

SITE SURVEY BY:-
MALCOLM HUGHES
 CHERRY TREE HOUSE
 CARMARTHEN ROAD
 SWANSEA
 SA1 1HE
 Tel 01792 644181
 Fax 01792 203333





NOTES:-
 1. Soundings are plotted relative to Dredge Datum which is given as 1.5m above Chart Datum or 3.5m below Ordnance Datum.

RIVER NEATH CHANNEL SURVEY
 1st May 2026

NEATH PORT AUTHORITY

Drawn:- EAD	Date:- 11/05/2026
Checked:- MT	Scale:- 1 : 1000

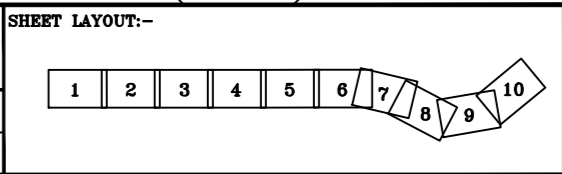

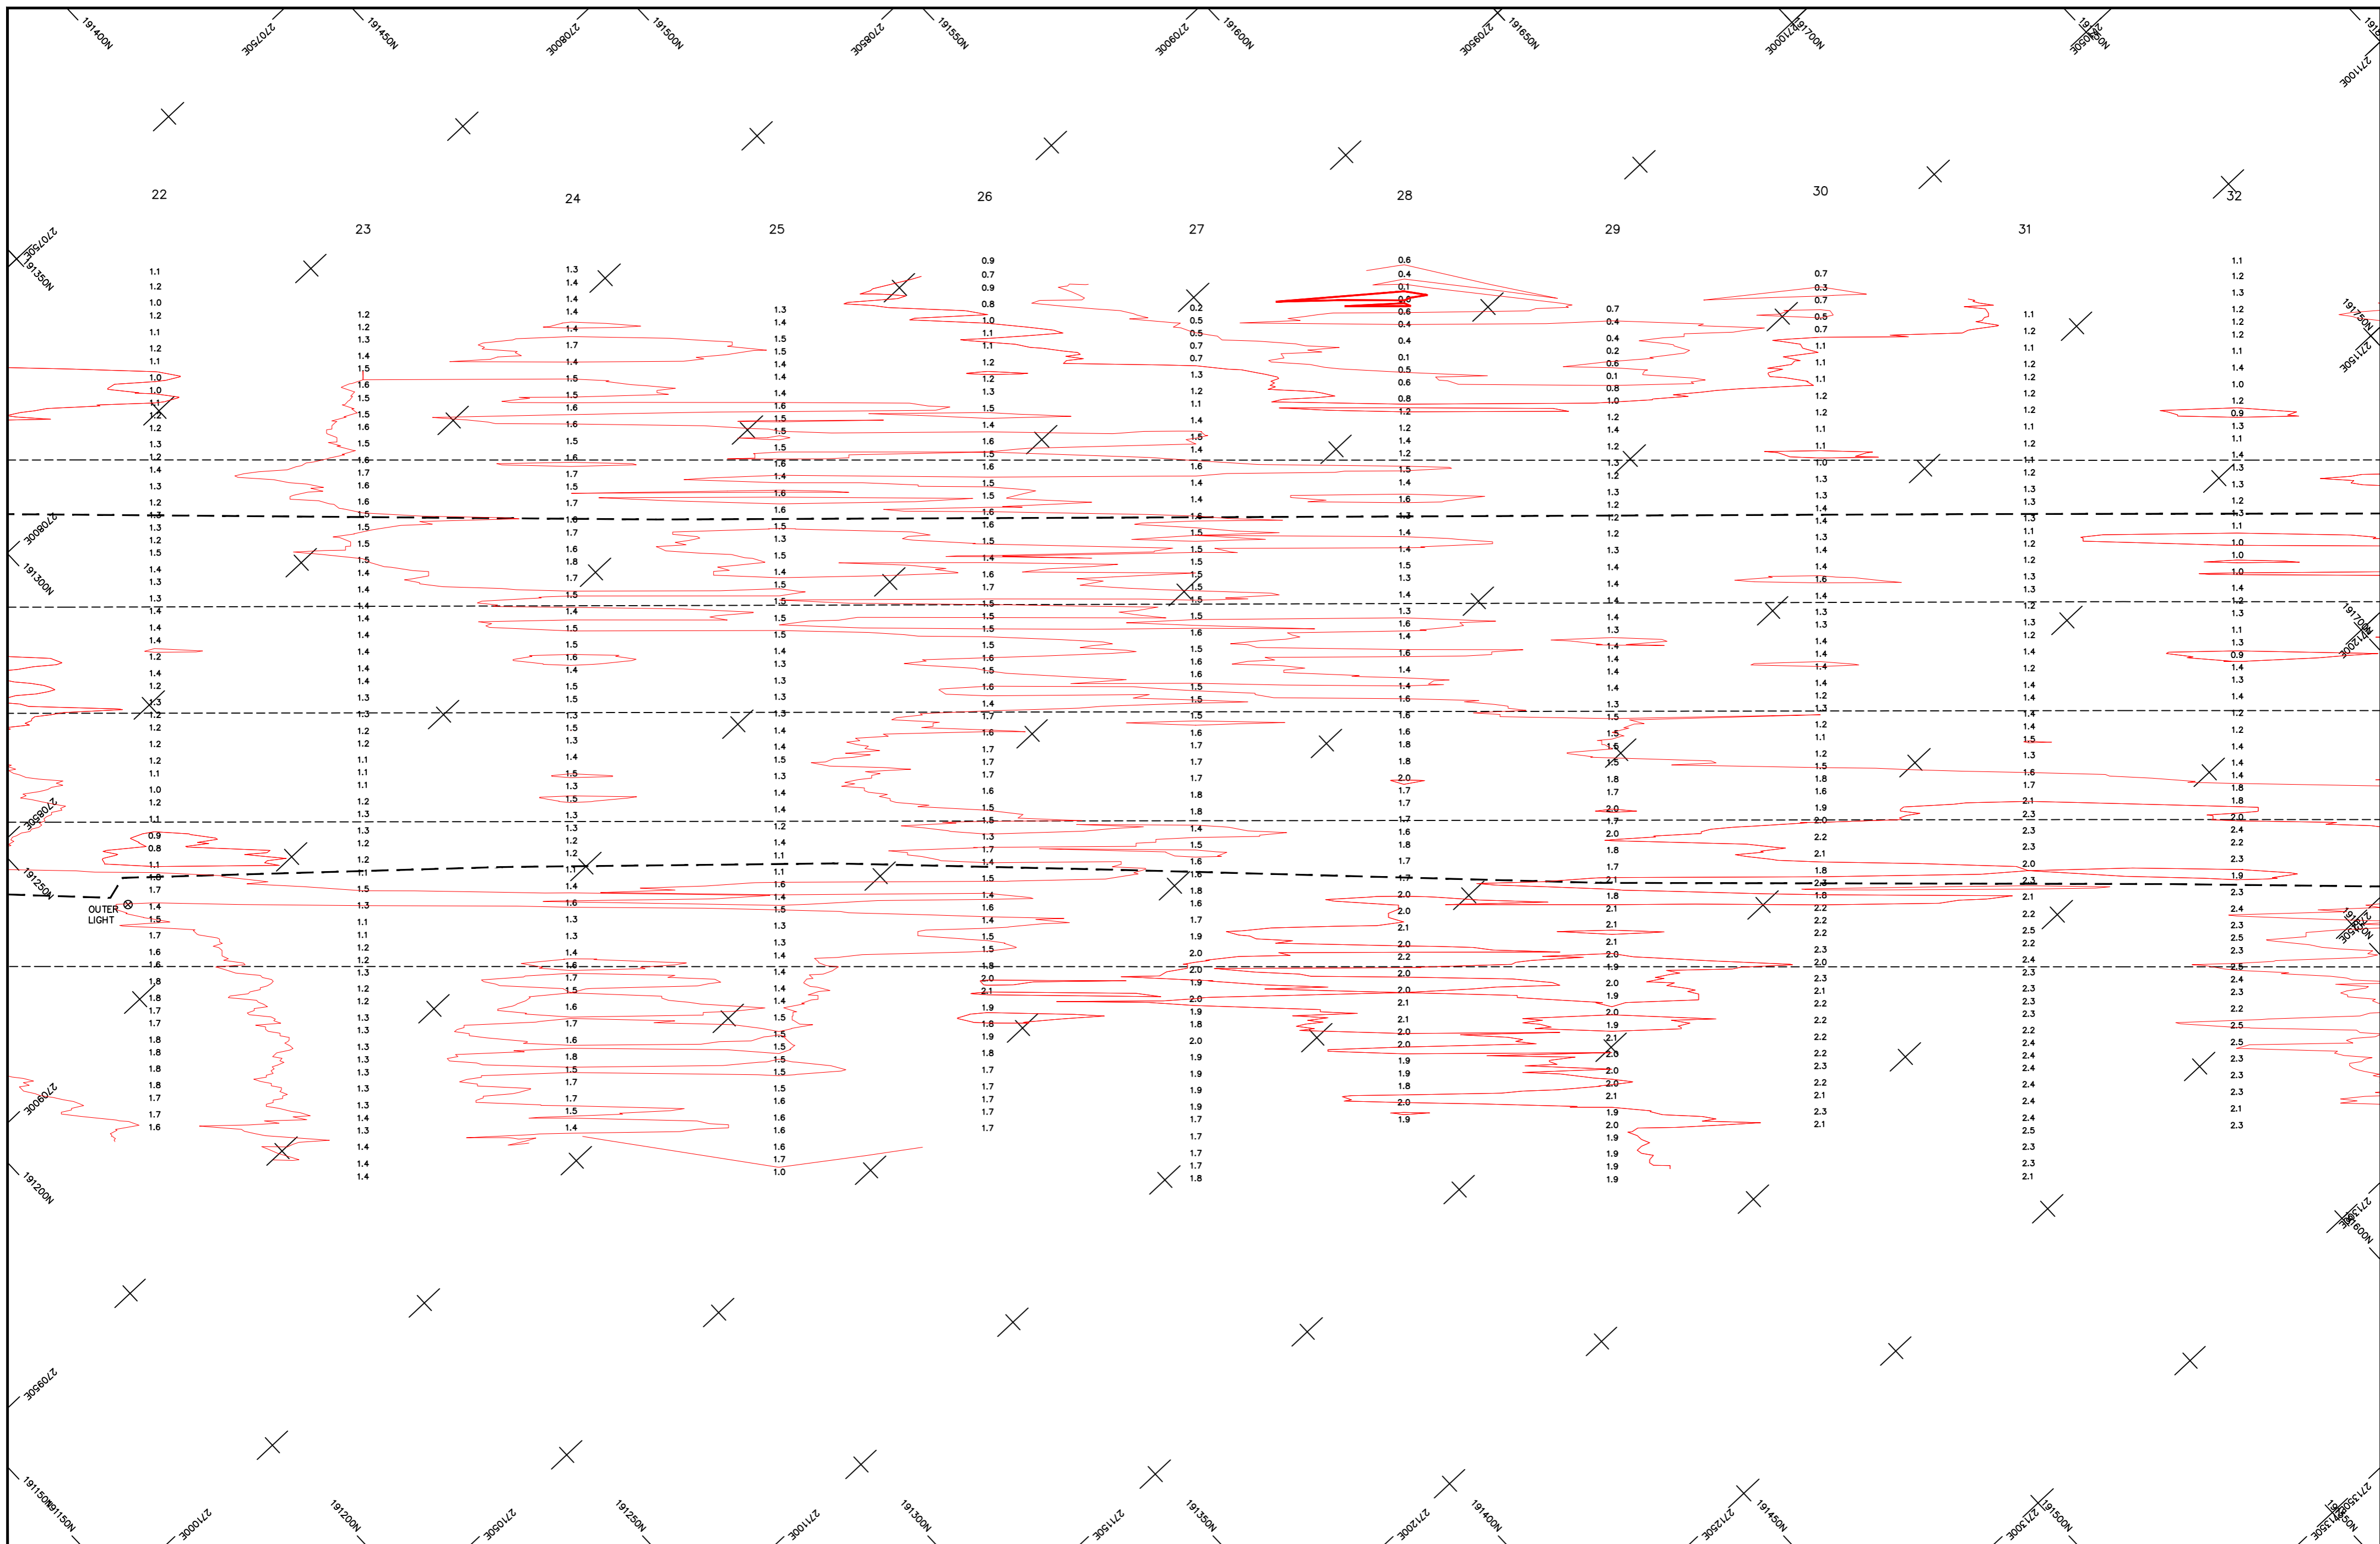

SITE SURVEY BY:- MALCOLM HUGHES
 CHERRY TREE HOUSE
 CARMARTHEN ROAD
 SWANSEA
 SA1 1HE
 Tel 01792 644181
 Fax 01792 203333

MALCOLM HUGHES
 CHARTERED
 LAND SURVEYORS

NOTES:-
 1. Soundings are plotted relative to Dredge Datum which is given as 1.5m above Chart Datum or 3.5m below Ordnance Datum.

RIVER NEATH CHANNEL SURVEY
 1st May 2026


NEATH PORT AUTHORITY

Drawn:- EAD	Date:- 11/05/2026
Checked:- MT	Scale:- 1 : 1000

SHEET LAYOUT:-

1	2	3	4	5	6	7	8	9	10
---	---	---	---	---	---	---	---	---	----

3

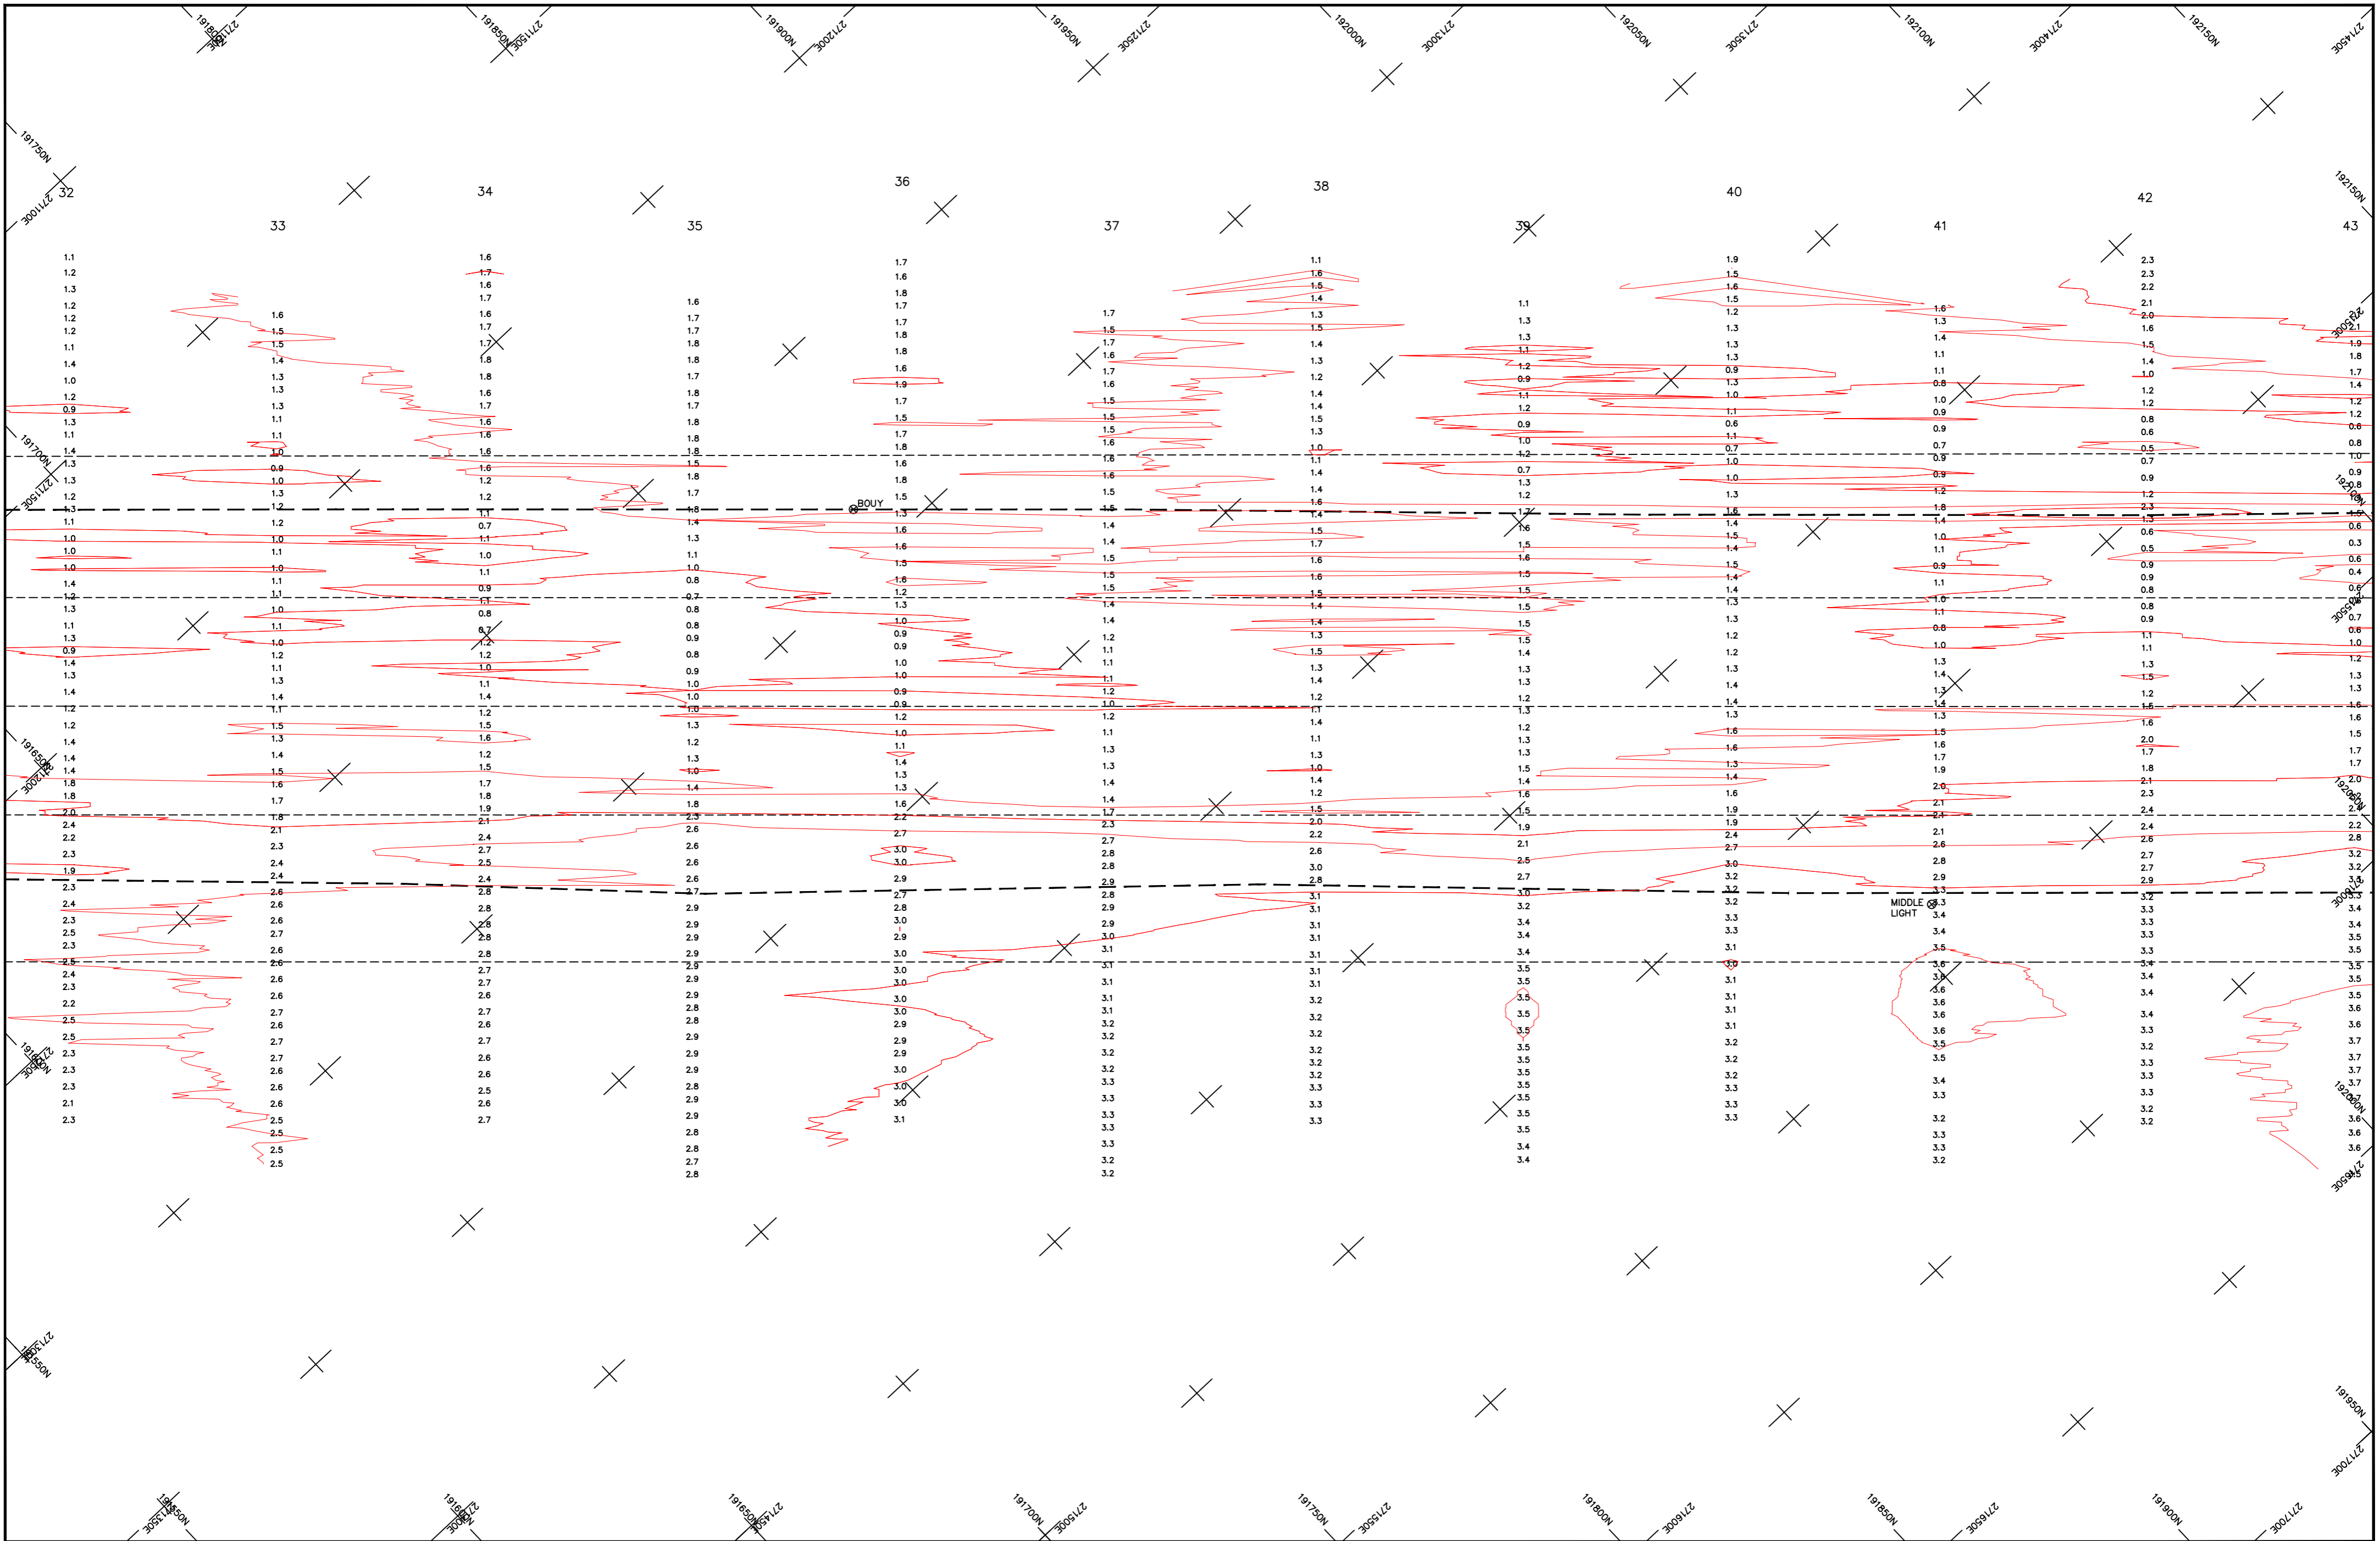

SITE SURVEY BY:-
MALCOLM HUGHES
 CHERRY TREE HOUSE
 CARMARTHEN ROAD
 SWANSEA
 SA1 1HE
 Tel 01792 644181
 Fax 01792 205553





NOTES:-
 1. Soundings are plotted relative to Dredge Datum which is given as 1.5m above Chart Datum or 3.5m below Ordnance Datum.

RIVER NEATH CHANNEL SURVEY
 1st May 2026

NEATH PORT AUTHORITY

Drawn:-	EAD	Date:-	11/05/2026
Checked:-	MT	Scale:-	1 : 1000

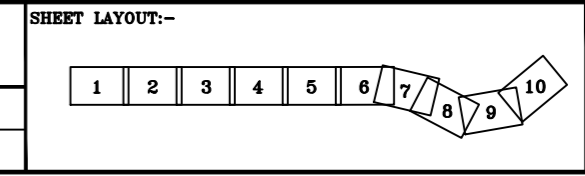

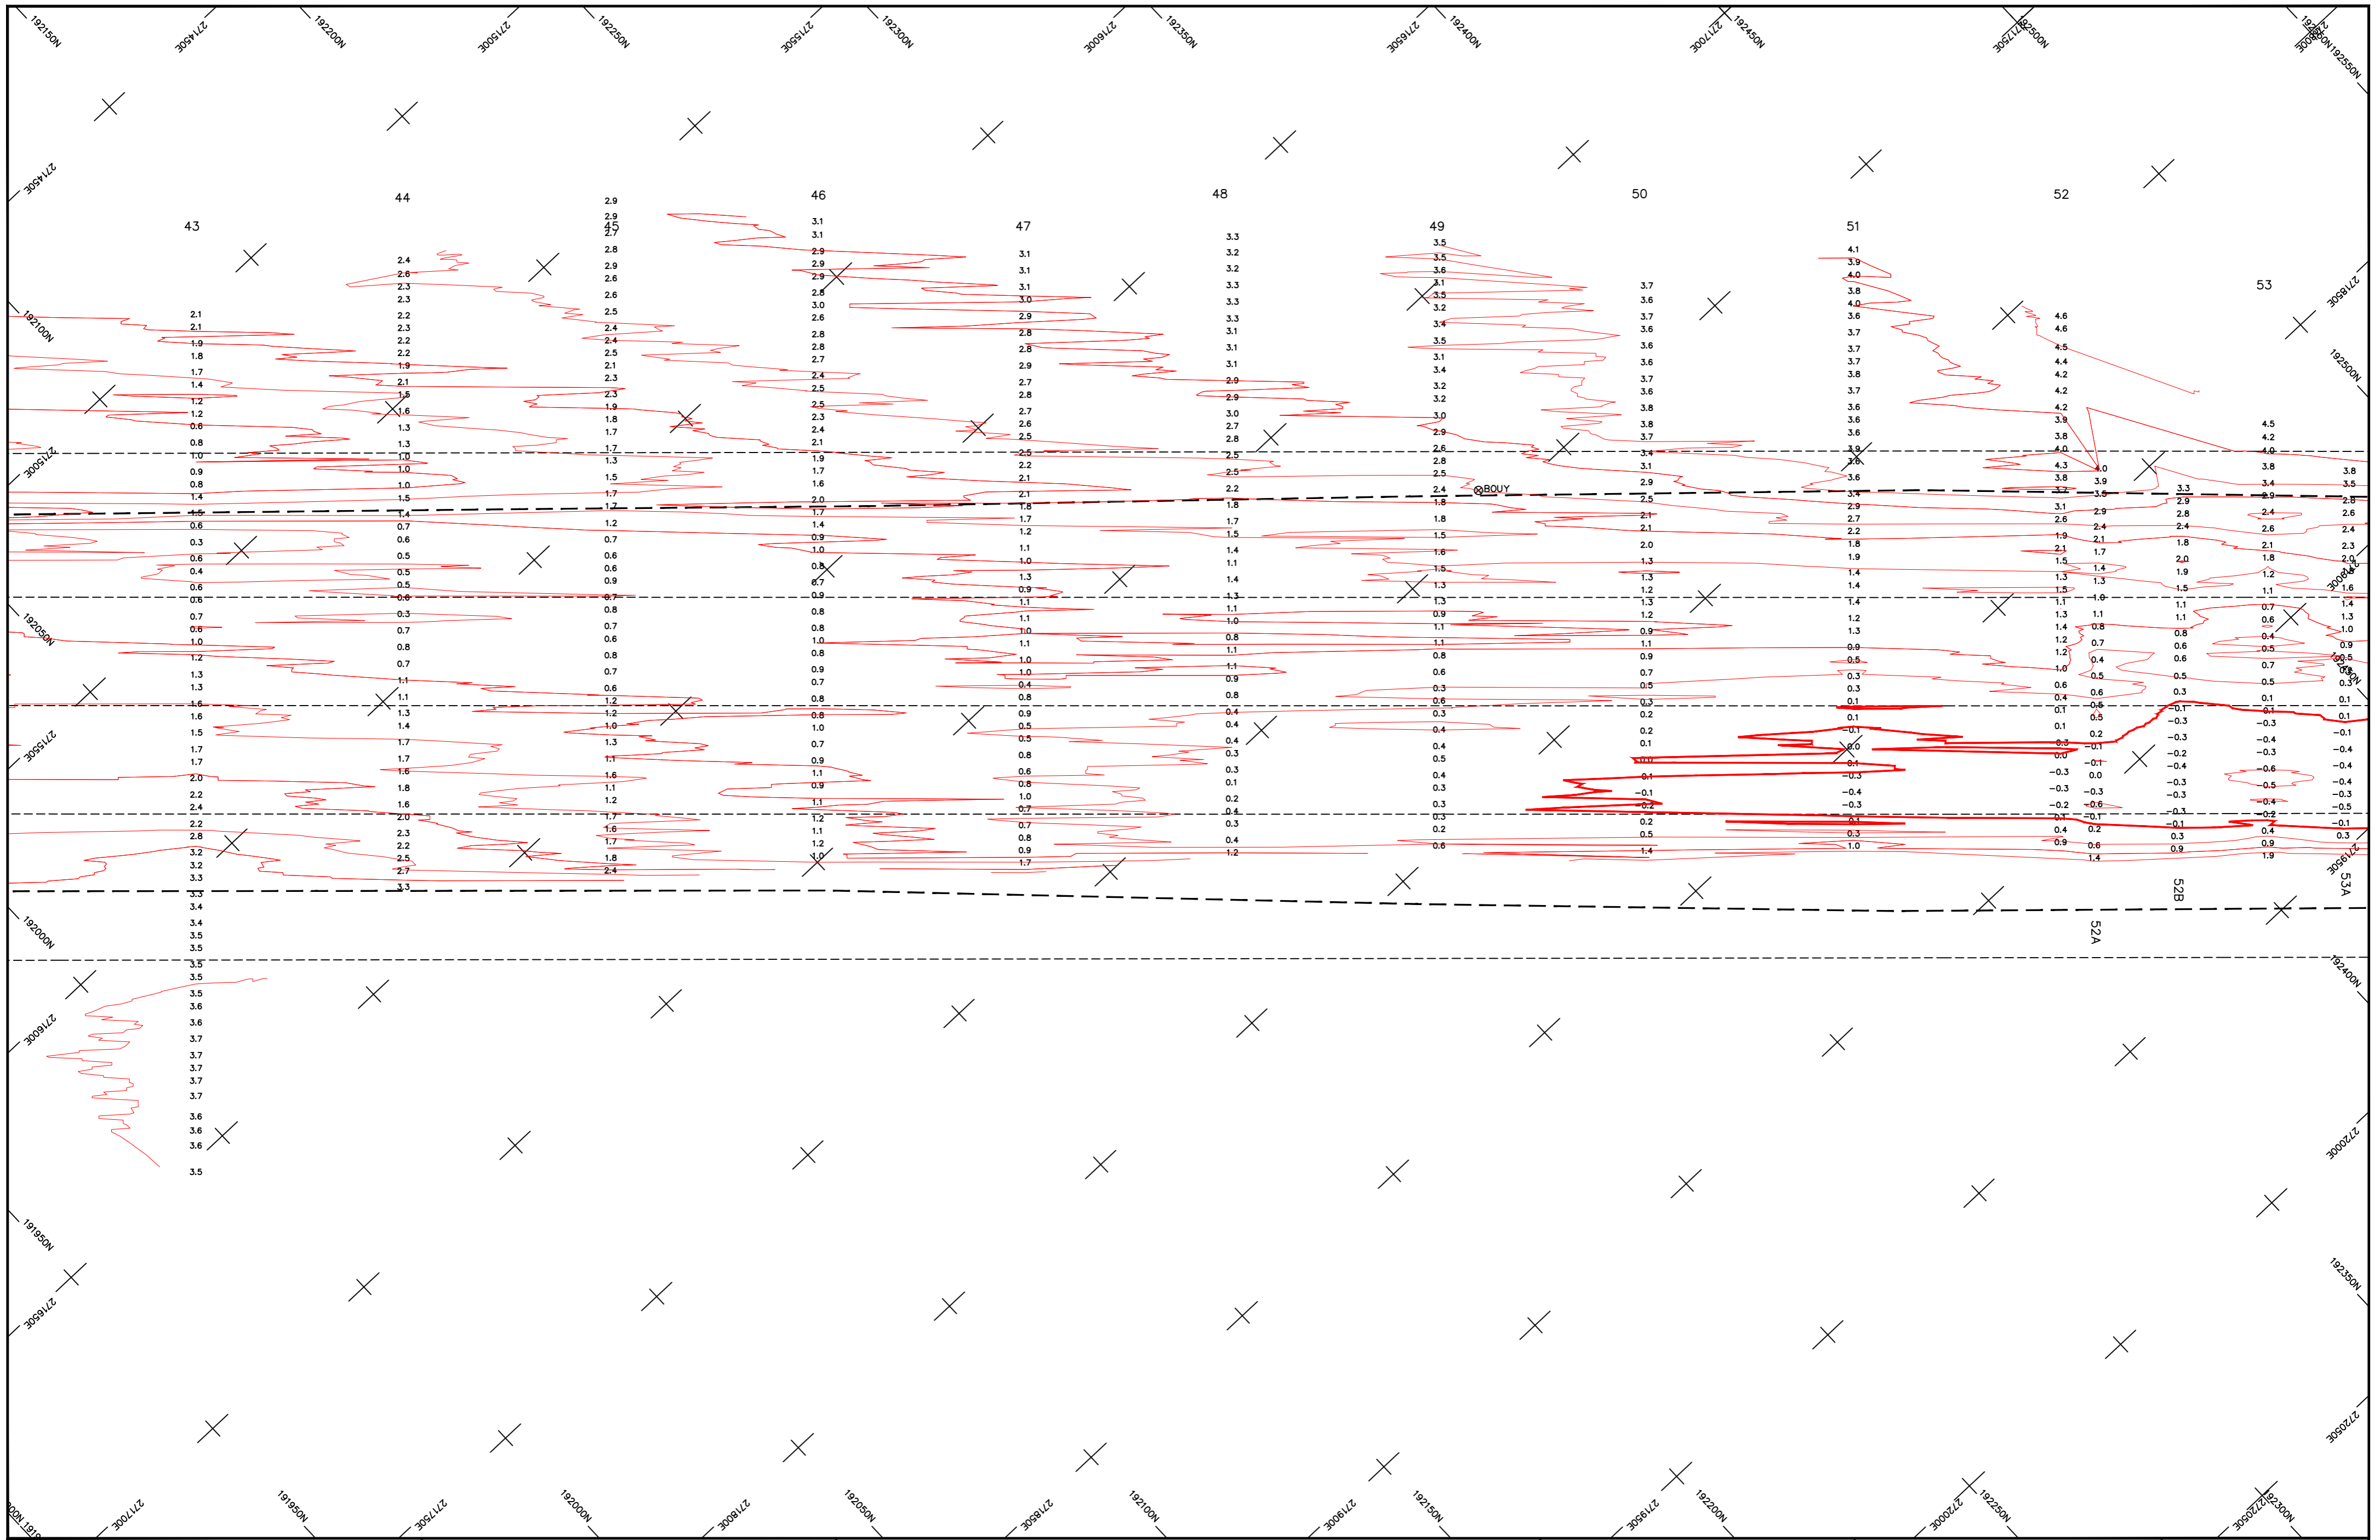

SITE SURVEY BY:-
MALCOLM HUGHES
 CHERRY TREE HOUSE
 CARMARTHEN ROAD
 SWANSEA
 SA1 1BE
 Tel 01792 644181
 Fax 01792 203333





NOTES:-
 1. Soundings are plotted relative to Dredge Datum which is given as 1.5m above Chart Datum or 3.5m below Ordnance Datum.

RIVER NEATH CHANNEL SURVEY
 1st May 2026

NEATH PORT AUTHORITY

Drawn:- EAD	Date:- 11/05/2026
Checked:- MT	Scale:- 1 : 1000

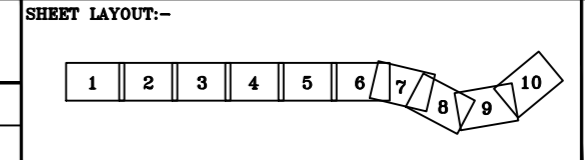

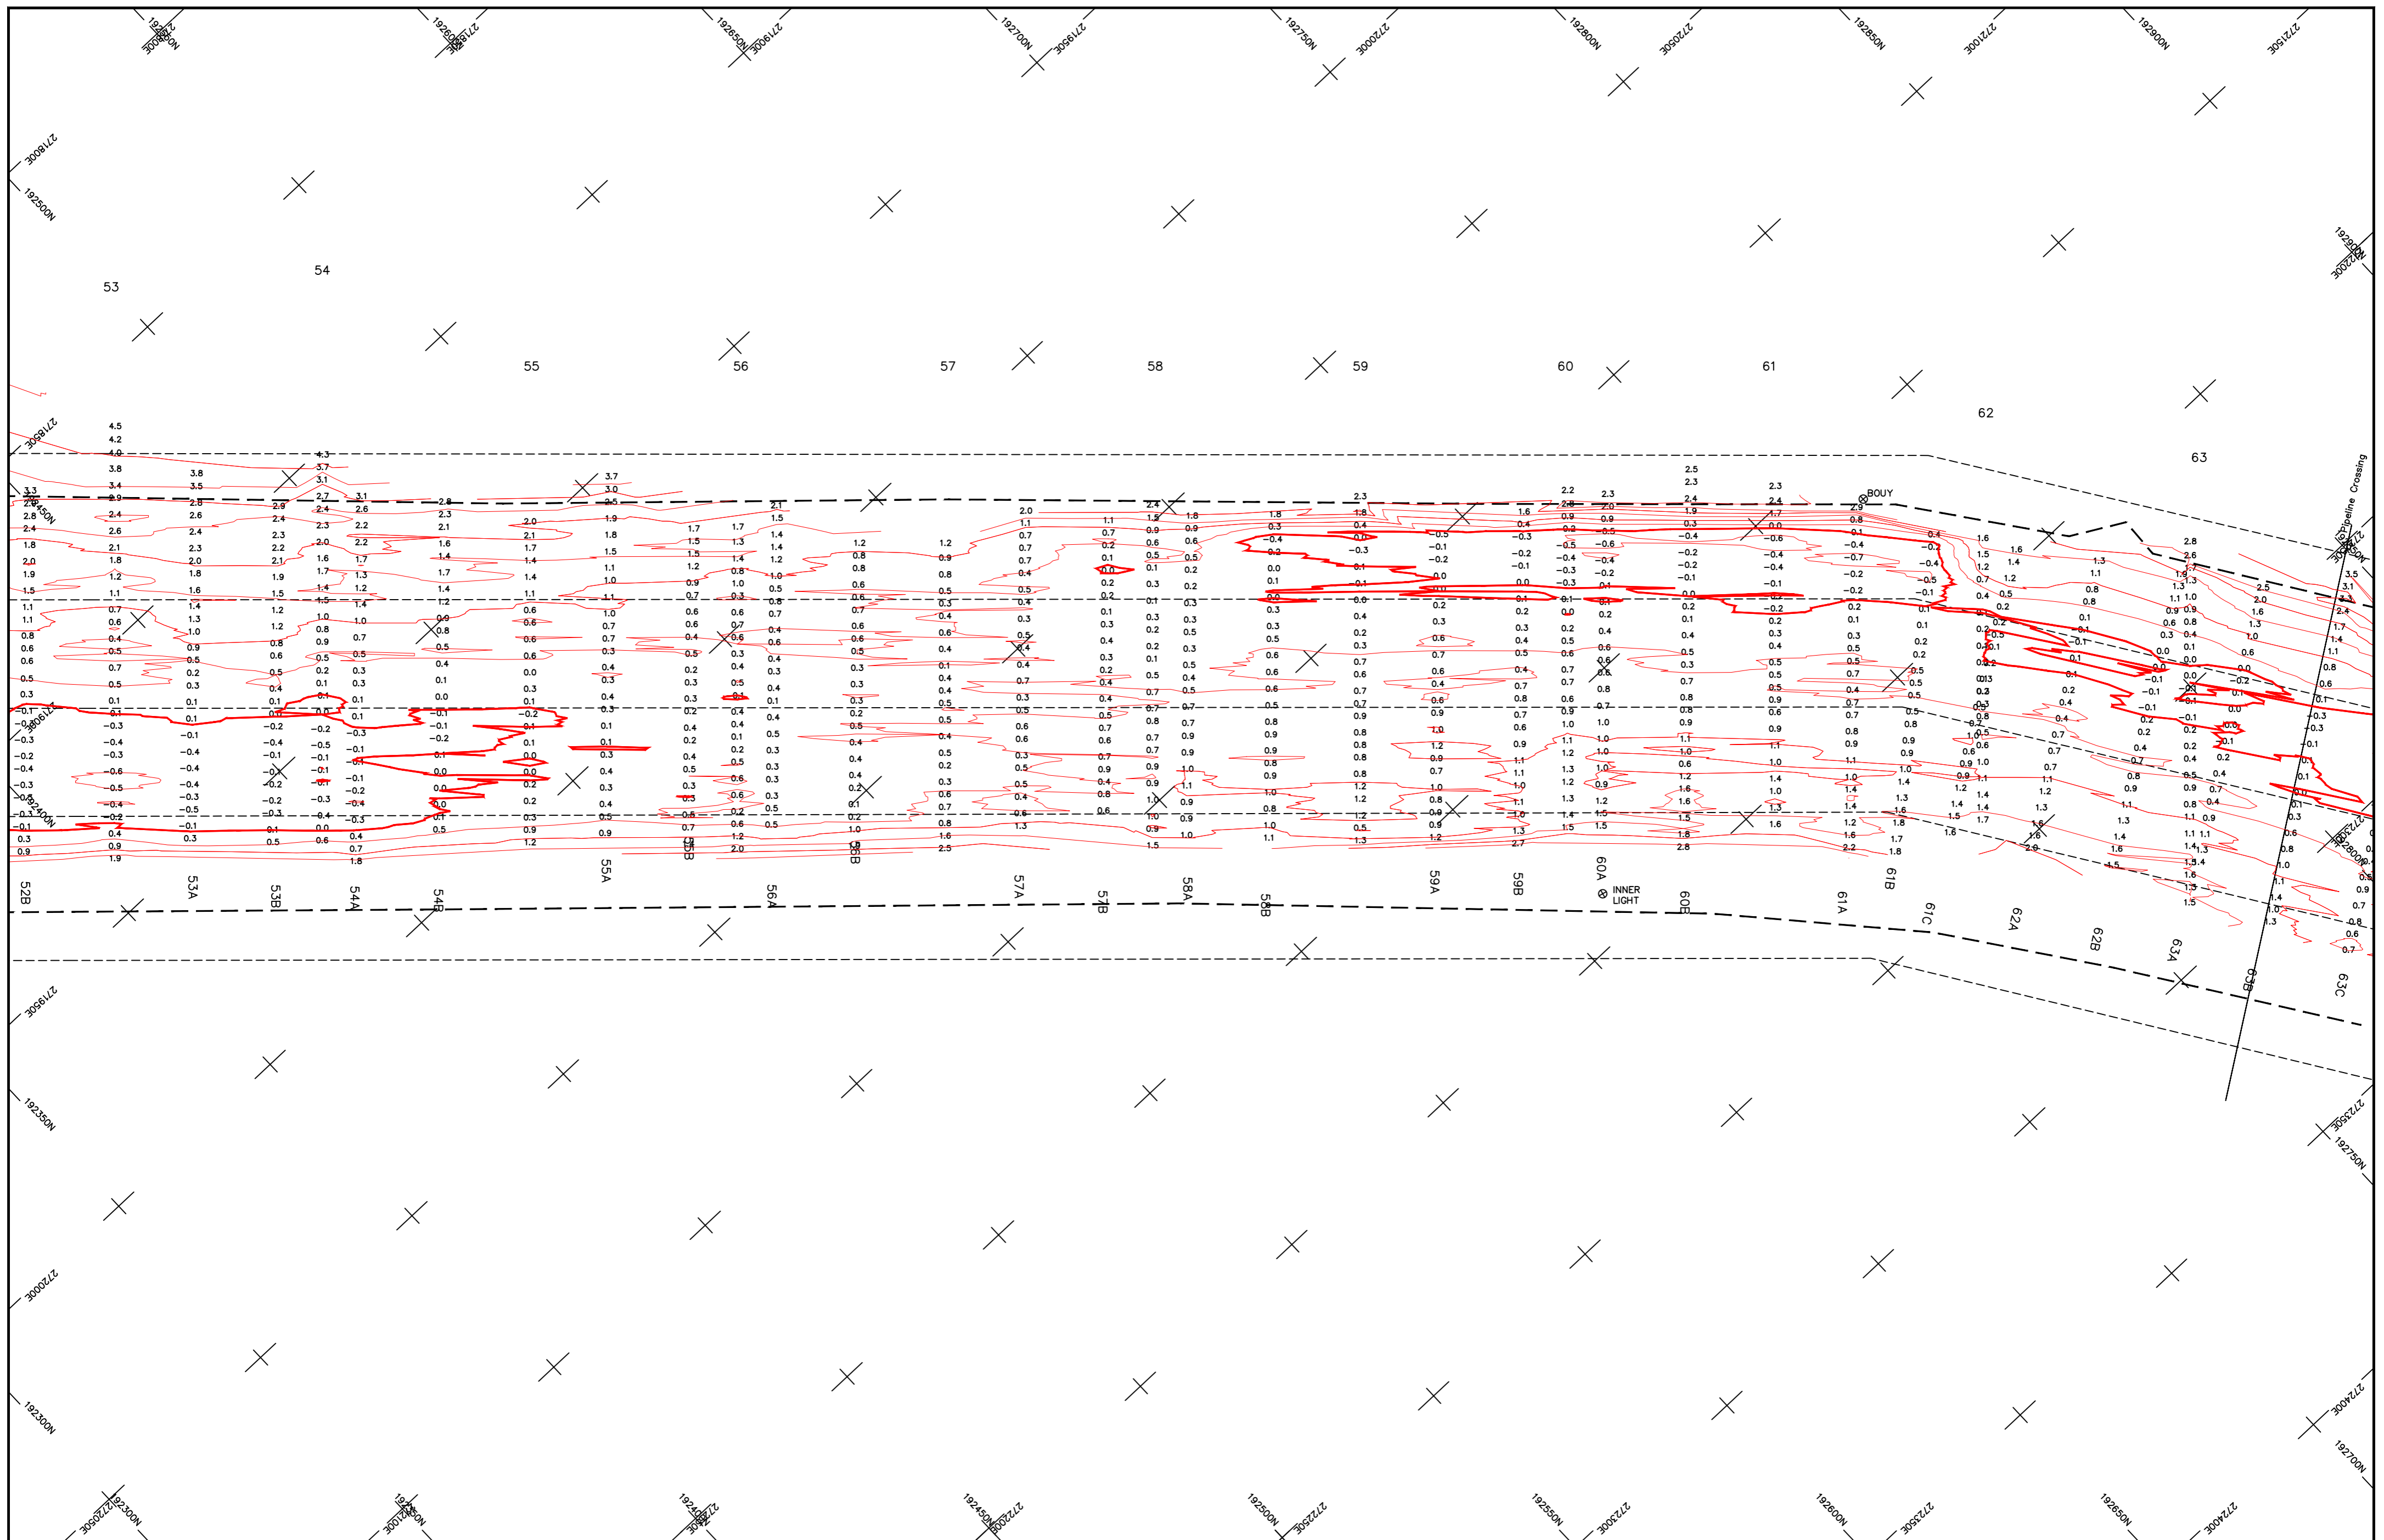

SITE SURVEY BY:-
MALCOLM HUGHES
 CHERRY TREE HOUSE
 CARMARTHEN ROAD
 SWANSEA
 SA1 1HE
 Tel 01792 644181
 Fax 01792 203333

NOTES:-
 1. Soundings are plotted relative to Dredge Datum which is given as 1.5m above Chart Datum or 3.5m below Ordnance Datum.


RIVER NEATH CHANNEL SURVEY
 1st May 2026

NEATH PORT AUTHORITY

Drawn:-	EAD	Date:-	11/05/2026
Checked:-	MT	Scale:-	1 : 1000

SHEET LAYOUT:-

1	2	3	4	5	6	7	8	9	10
---	---	---	---	---	---	---	---	---	----

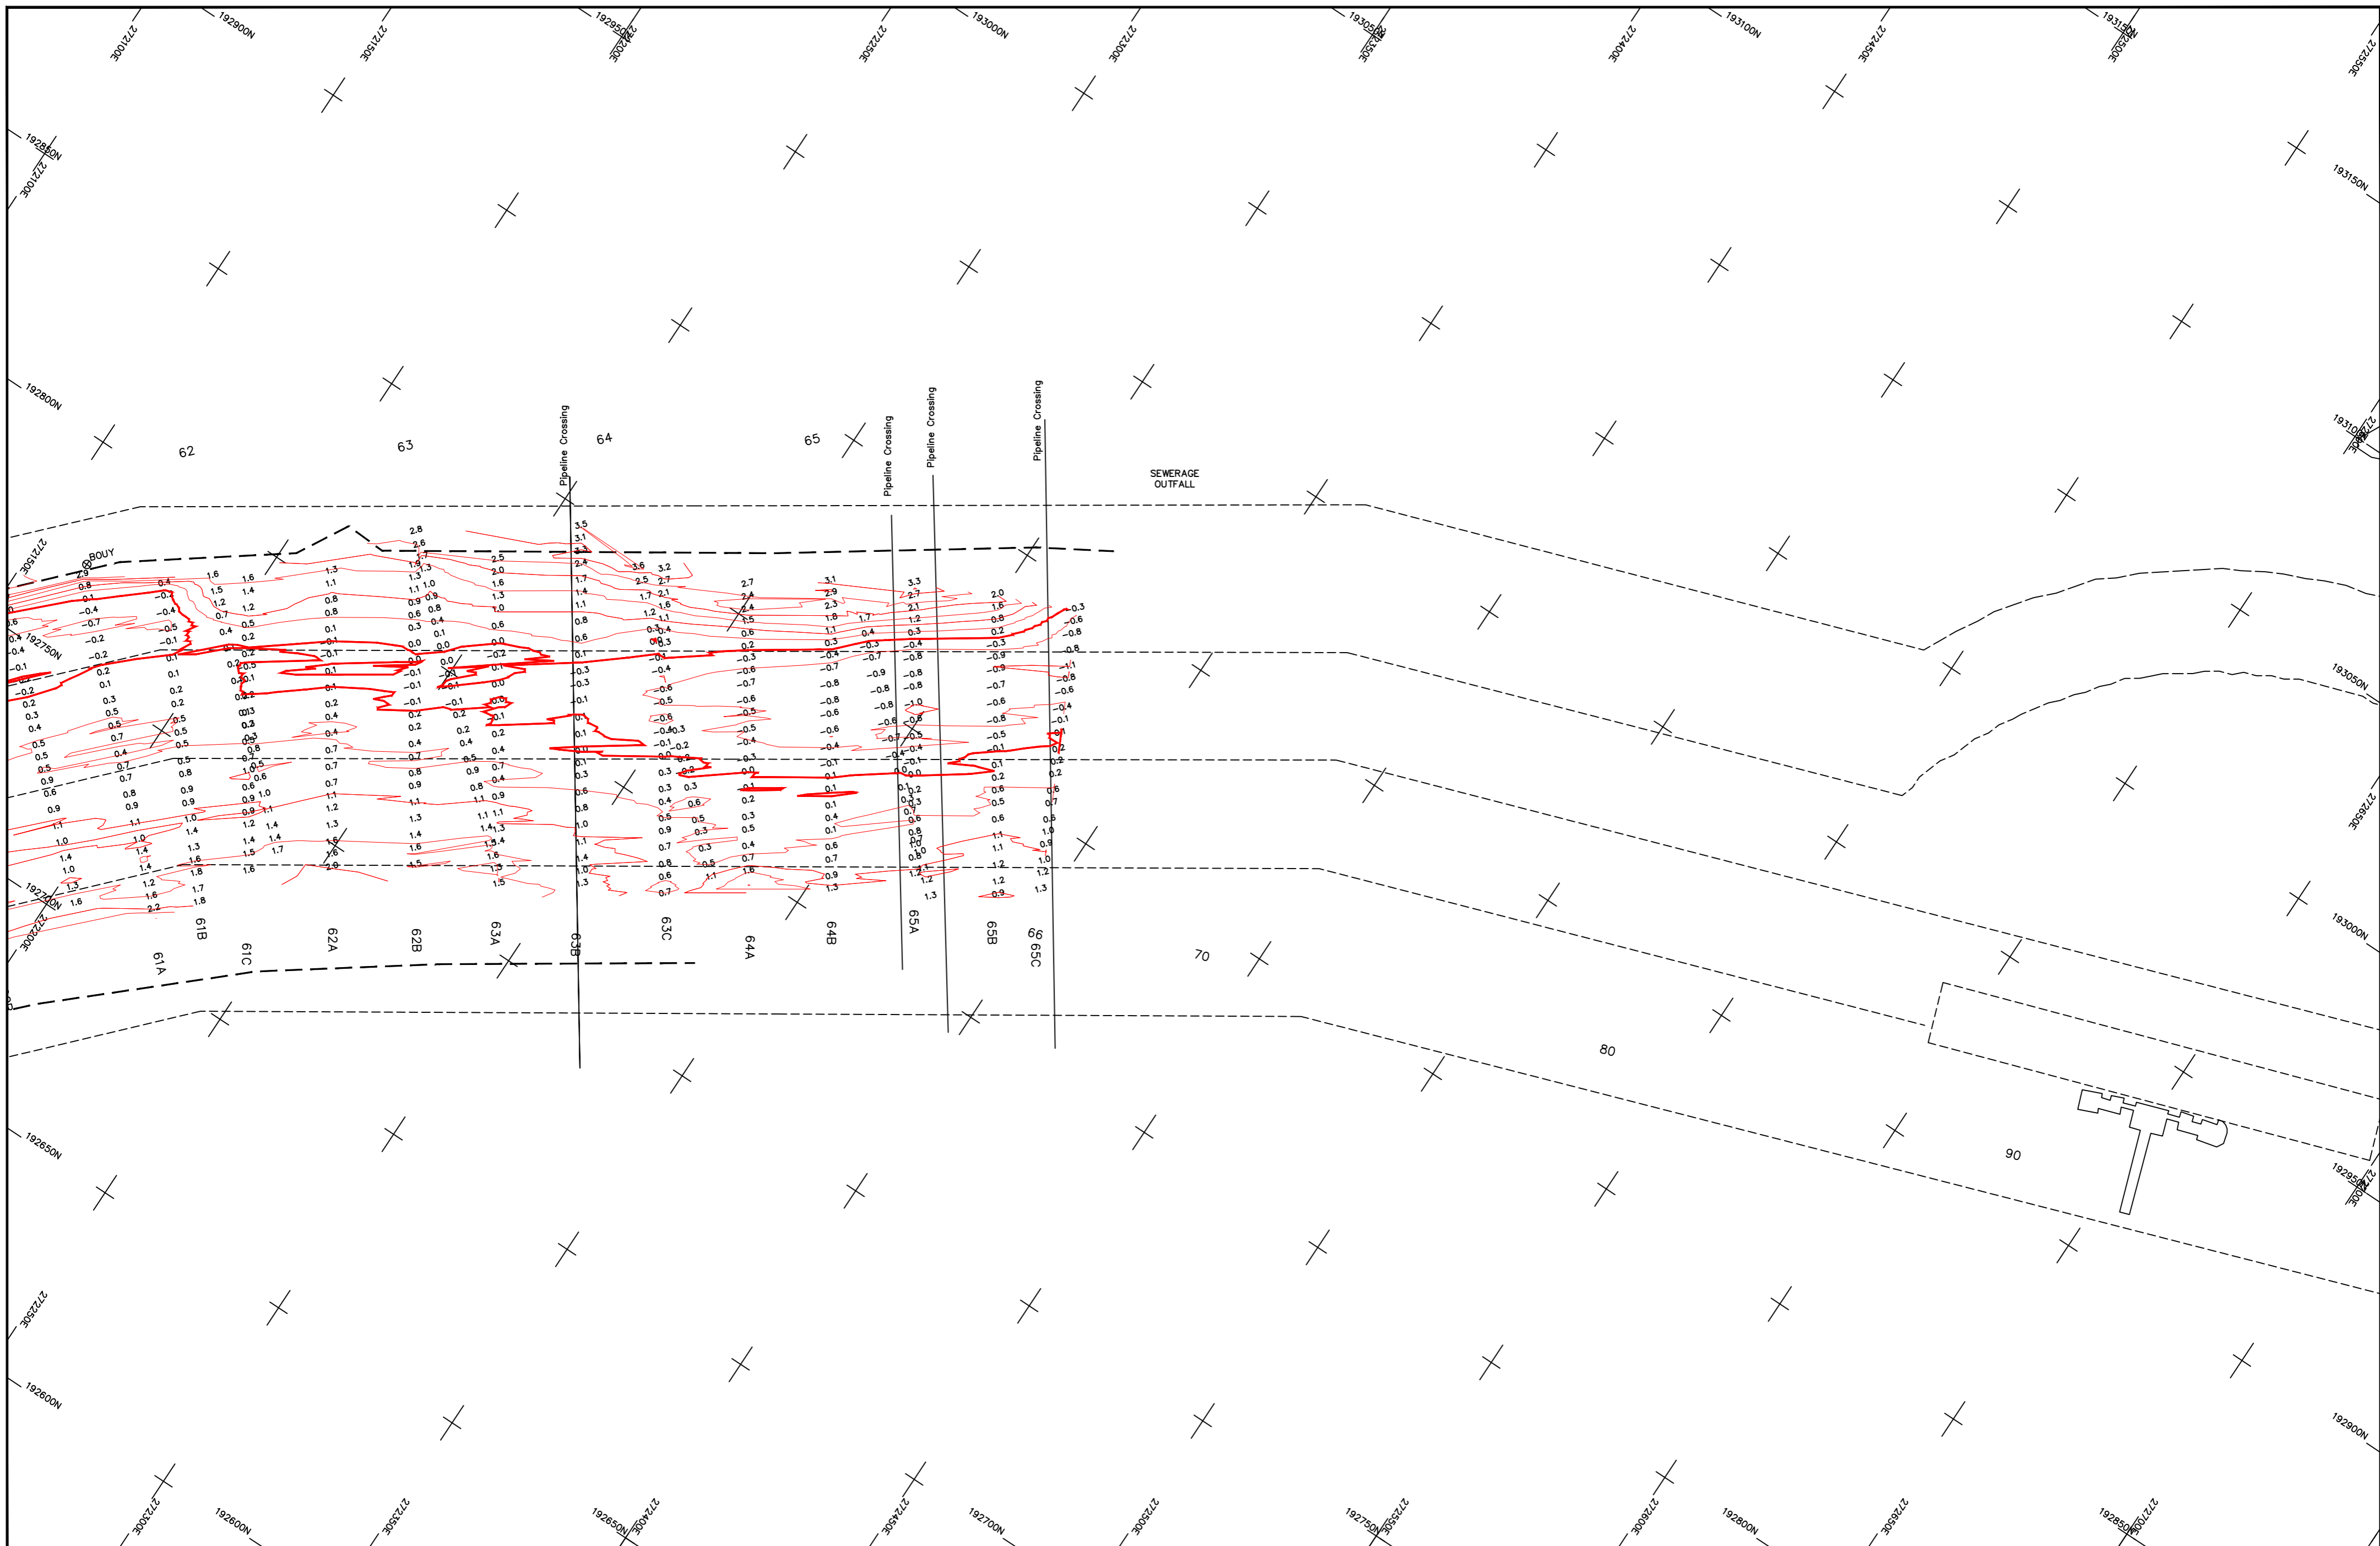

SITE SURVEY BY:-
MALCOLM HUGHES
 CHERRY TREE HOUSE
 CARMARTHEN ROAD
 SWANSEA
 SA1 1HE
 Tel 01792 644181
 Fax 01792 203333



NOTES:-
 1. Soundings are plotted relative to Dredge Datum which is given as 1.5m above Chart Datum or 3.5m below Ordnance Datum.

RIVER NEATH CHANNEL SURVEY
 1st May 2026

NEATH PORT AUTHORITY

Drawn:- EAD	Date:- 11/05/2026
Checked:- MT	Scale:- 1 : 1000

